



Fit in 150mm deep Coka 4 head flashings to all flashings to remain min 50mm and to include for lead weights. Repoint mortar joints accordingly. Stakes to be treated with petroleum oil to reduce all in accordance with the Lead Sheet Associations instructions.

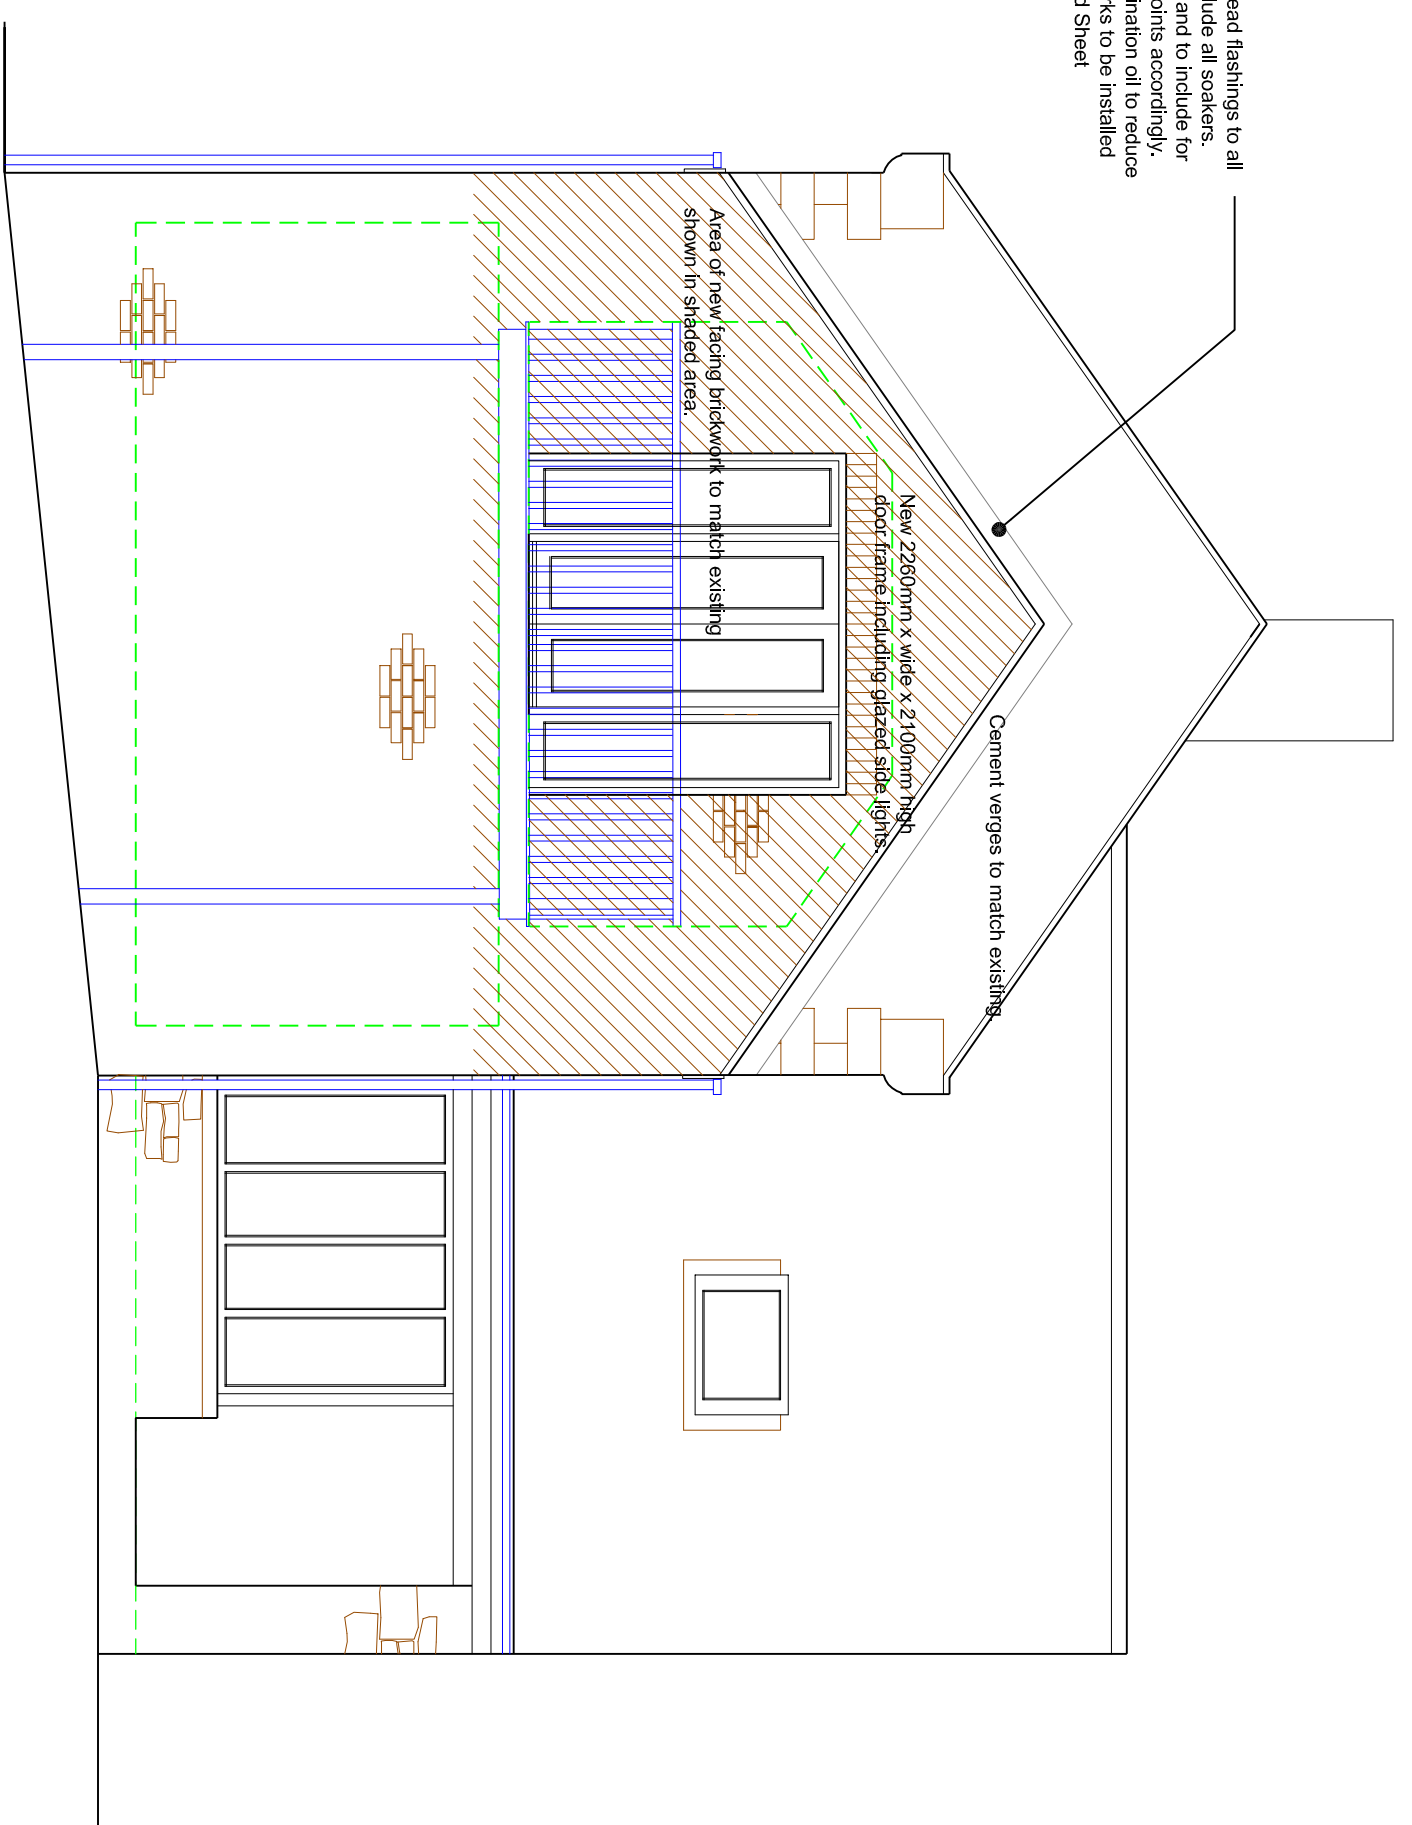


PROPOSED SIDE ELEVATION (EAST)

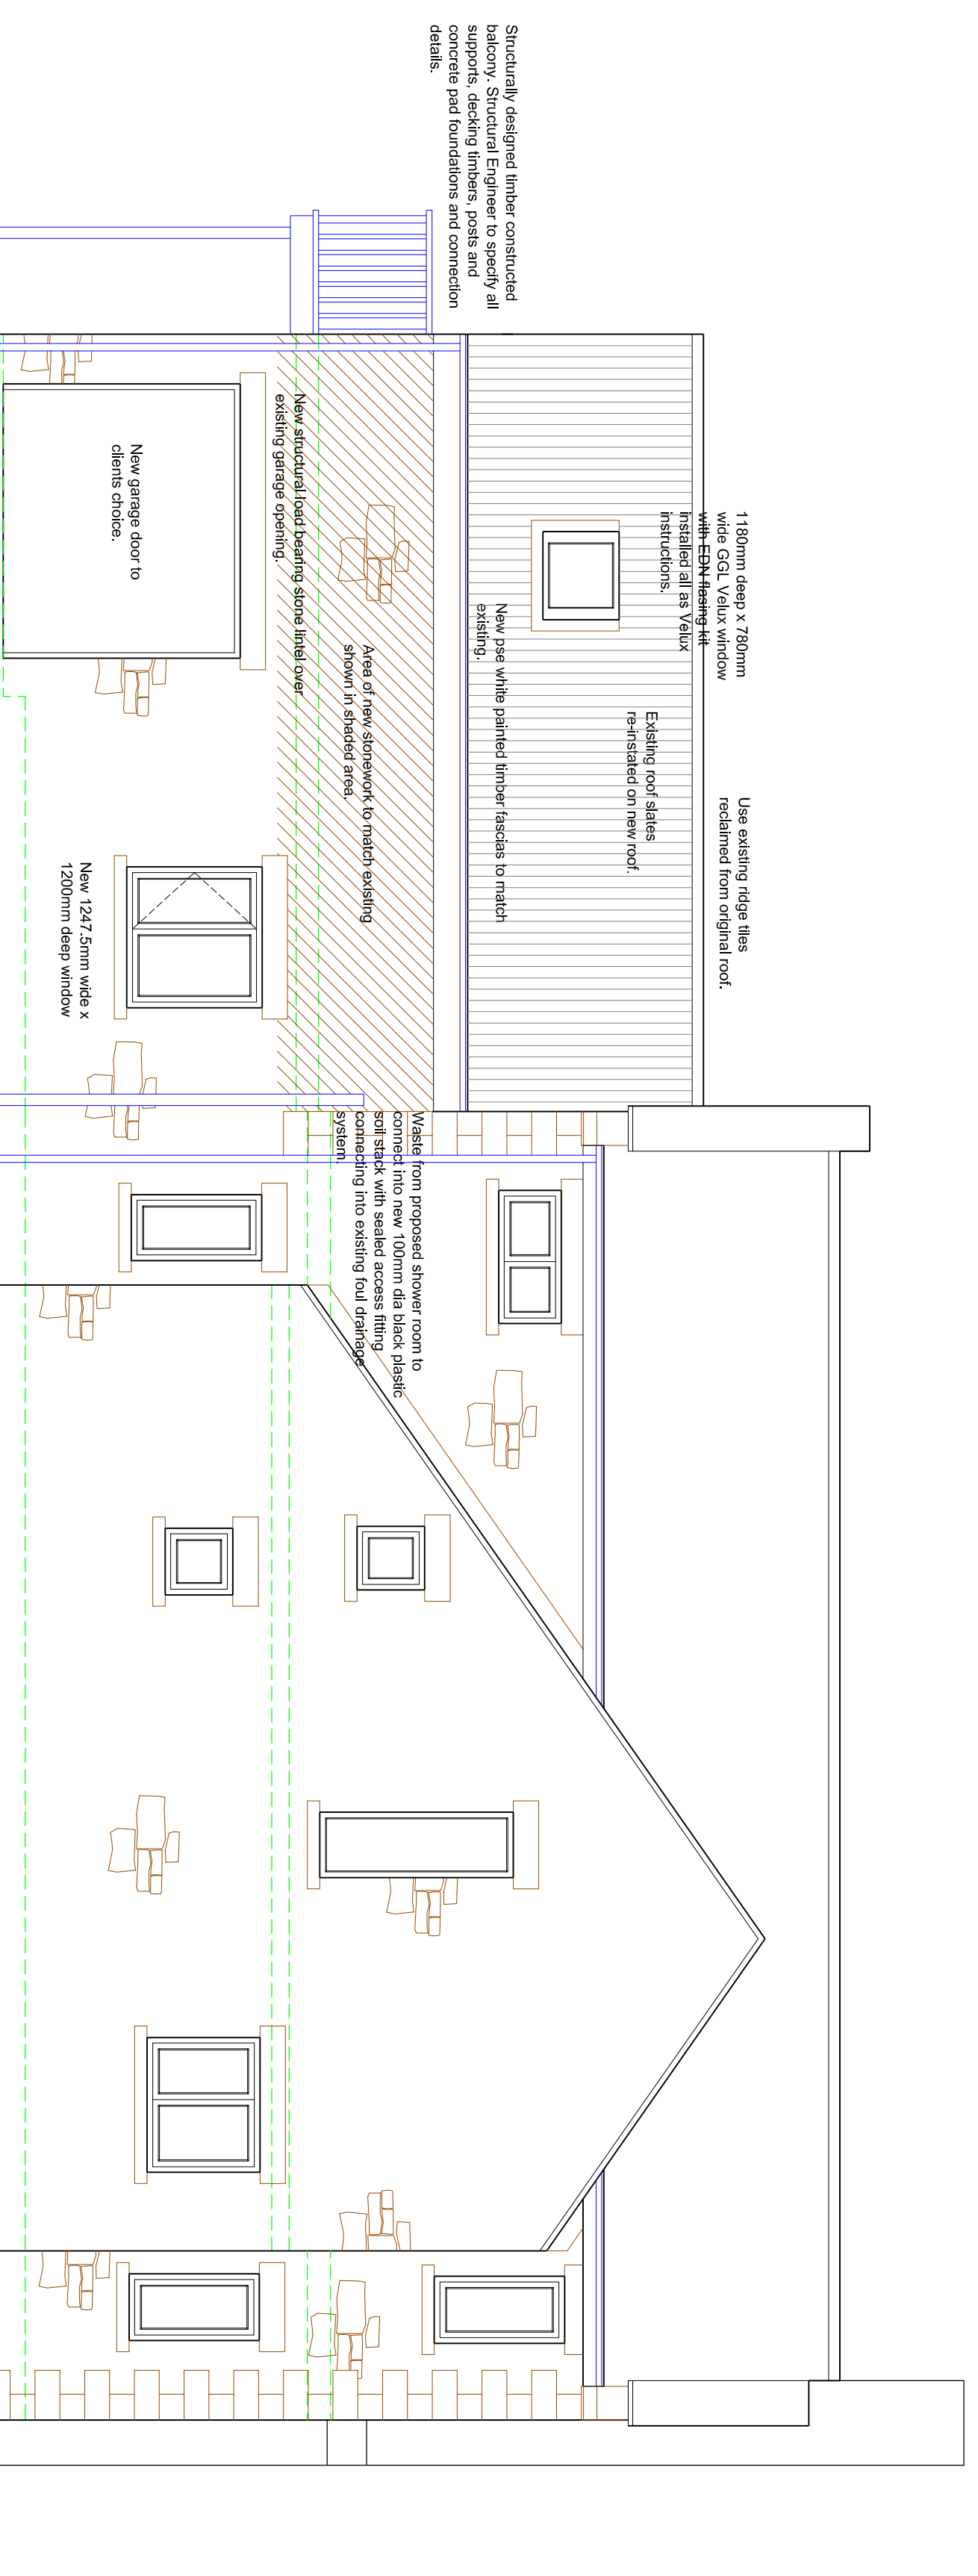


PROPOSED FRONT ELEVATION (NORTH)

These drawings have been prepared for the purpose of gaining local authority planning permission. They are not to be used for construction. All dimensions and levels are as shown unless otherwise stated. All works must be carried out in accordance with the current Building Regulations and the latest I.E.E. regulations and where necessary comply with current legislation and Codes of Practice. DO NOT SCALE

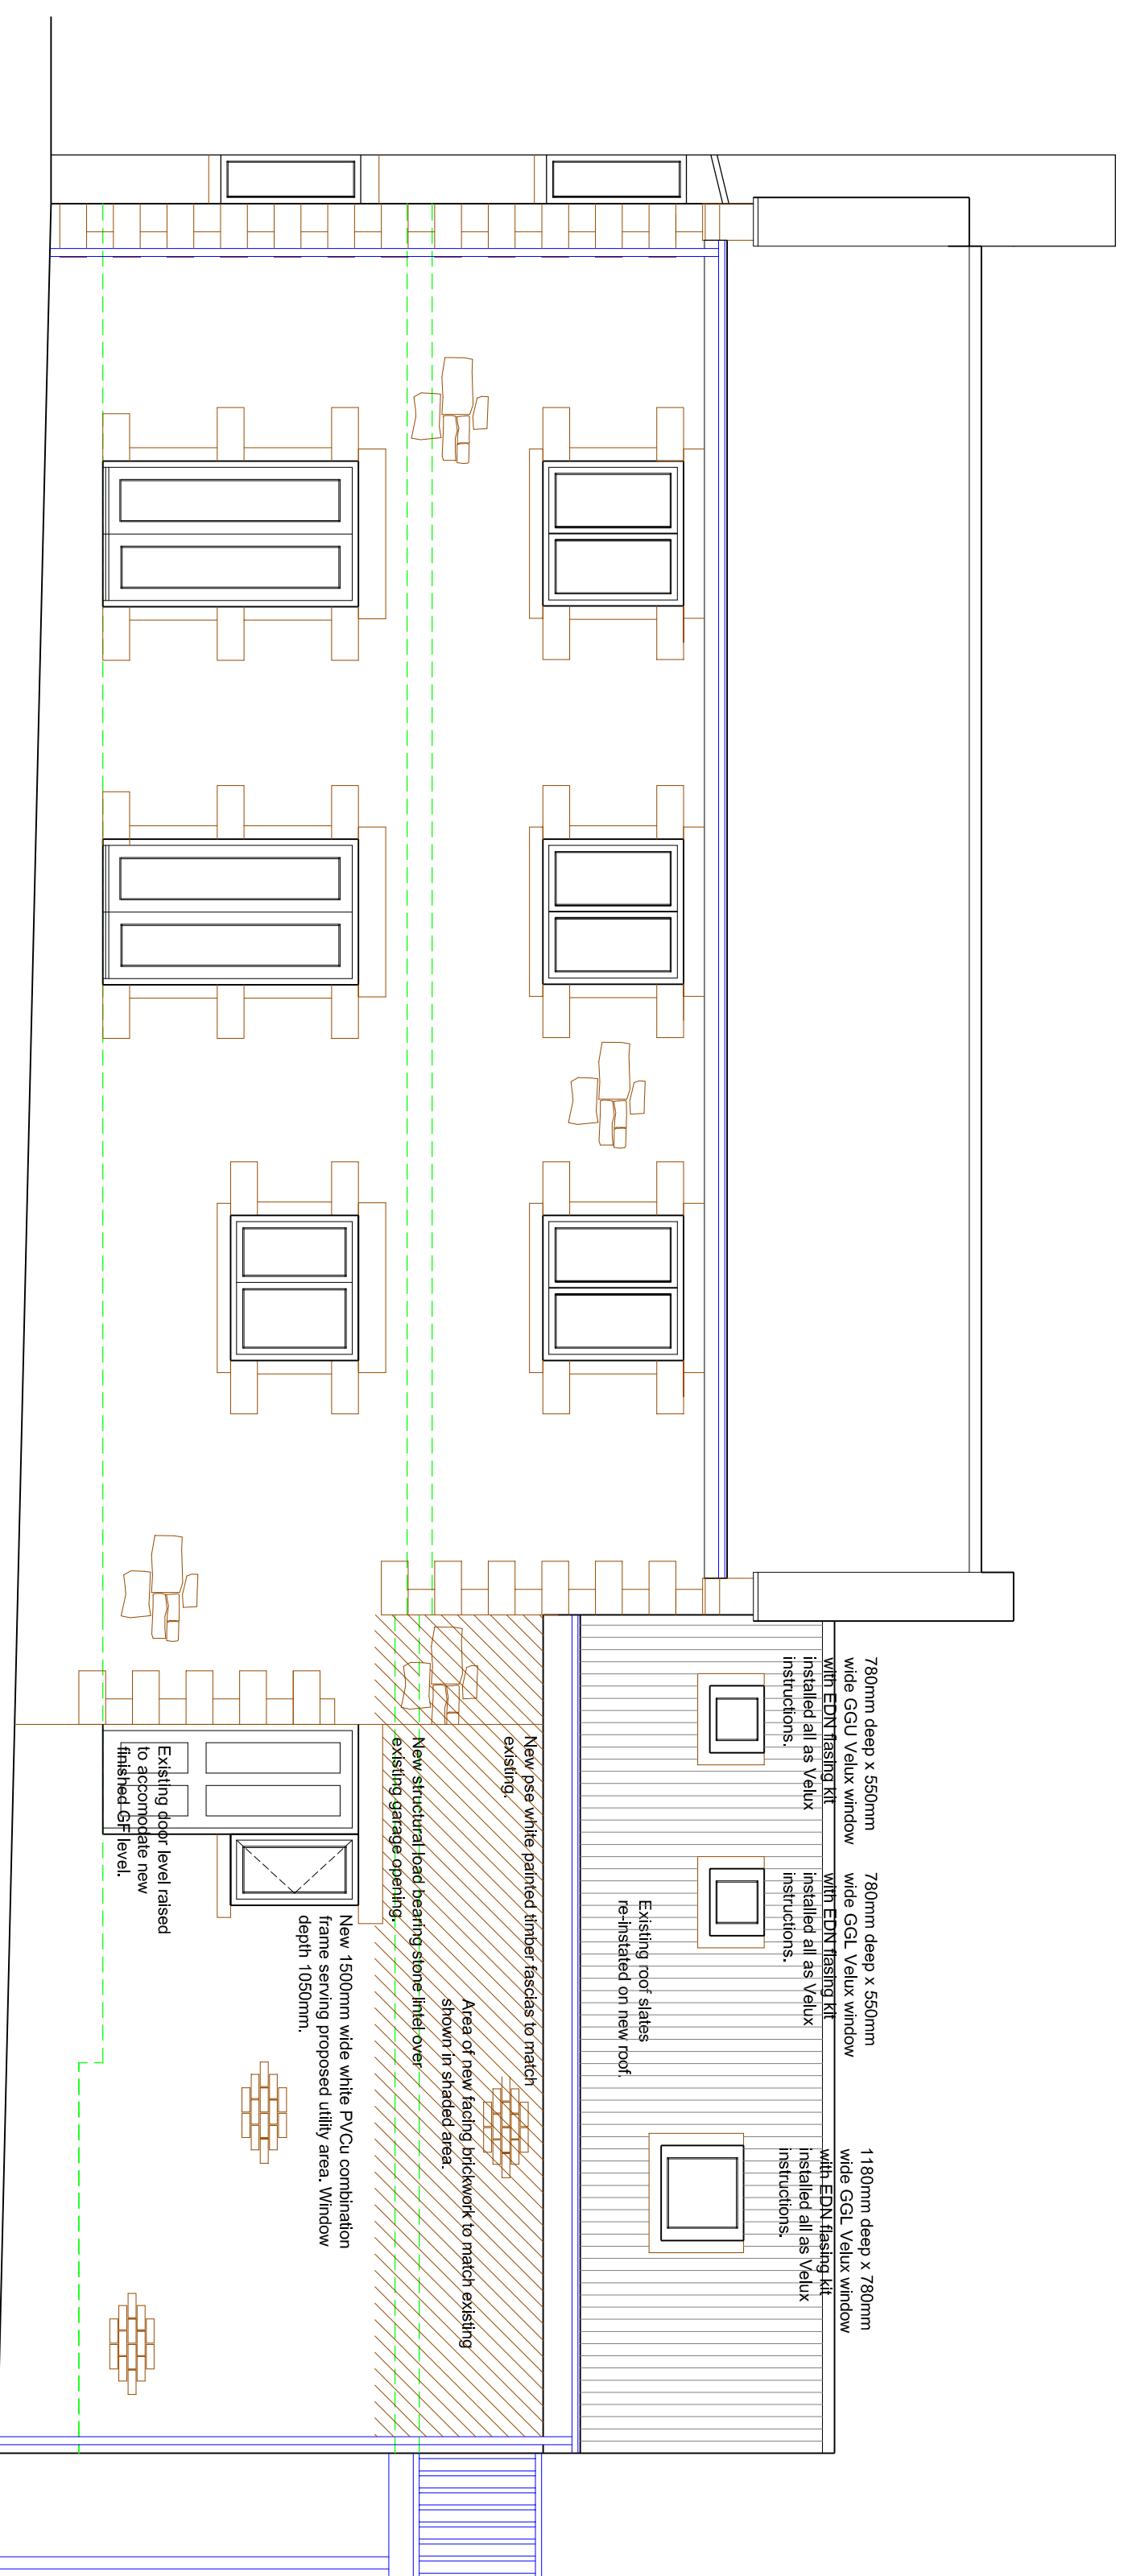

PROPOSED REAR ELEVATION (SOUTH)

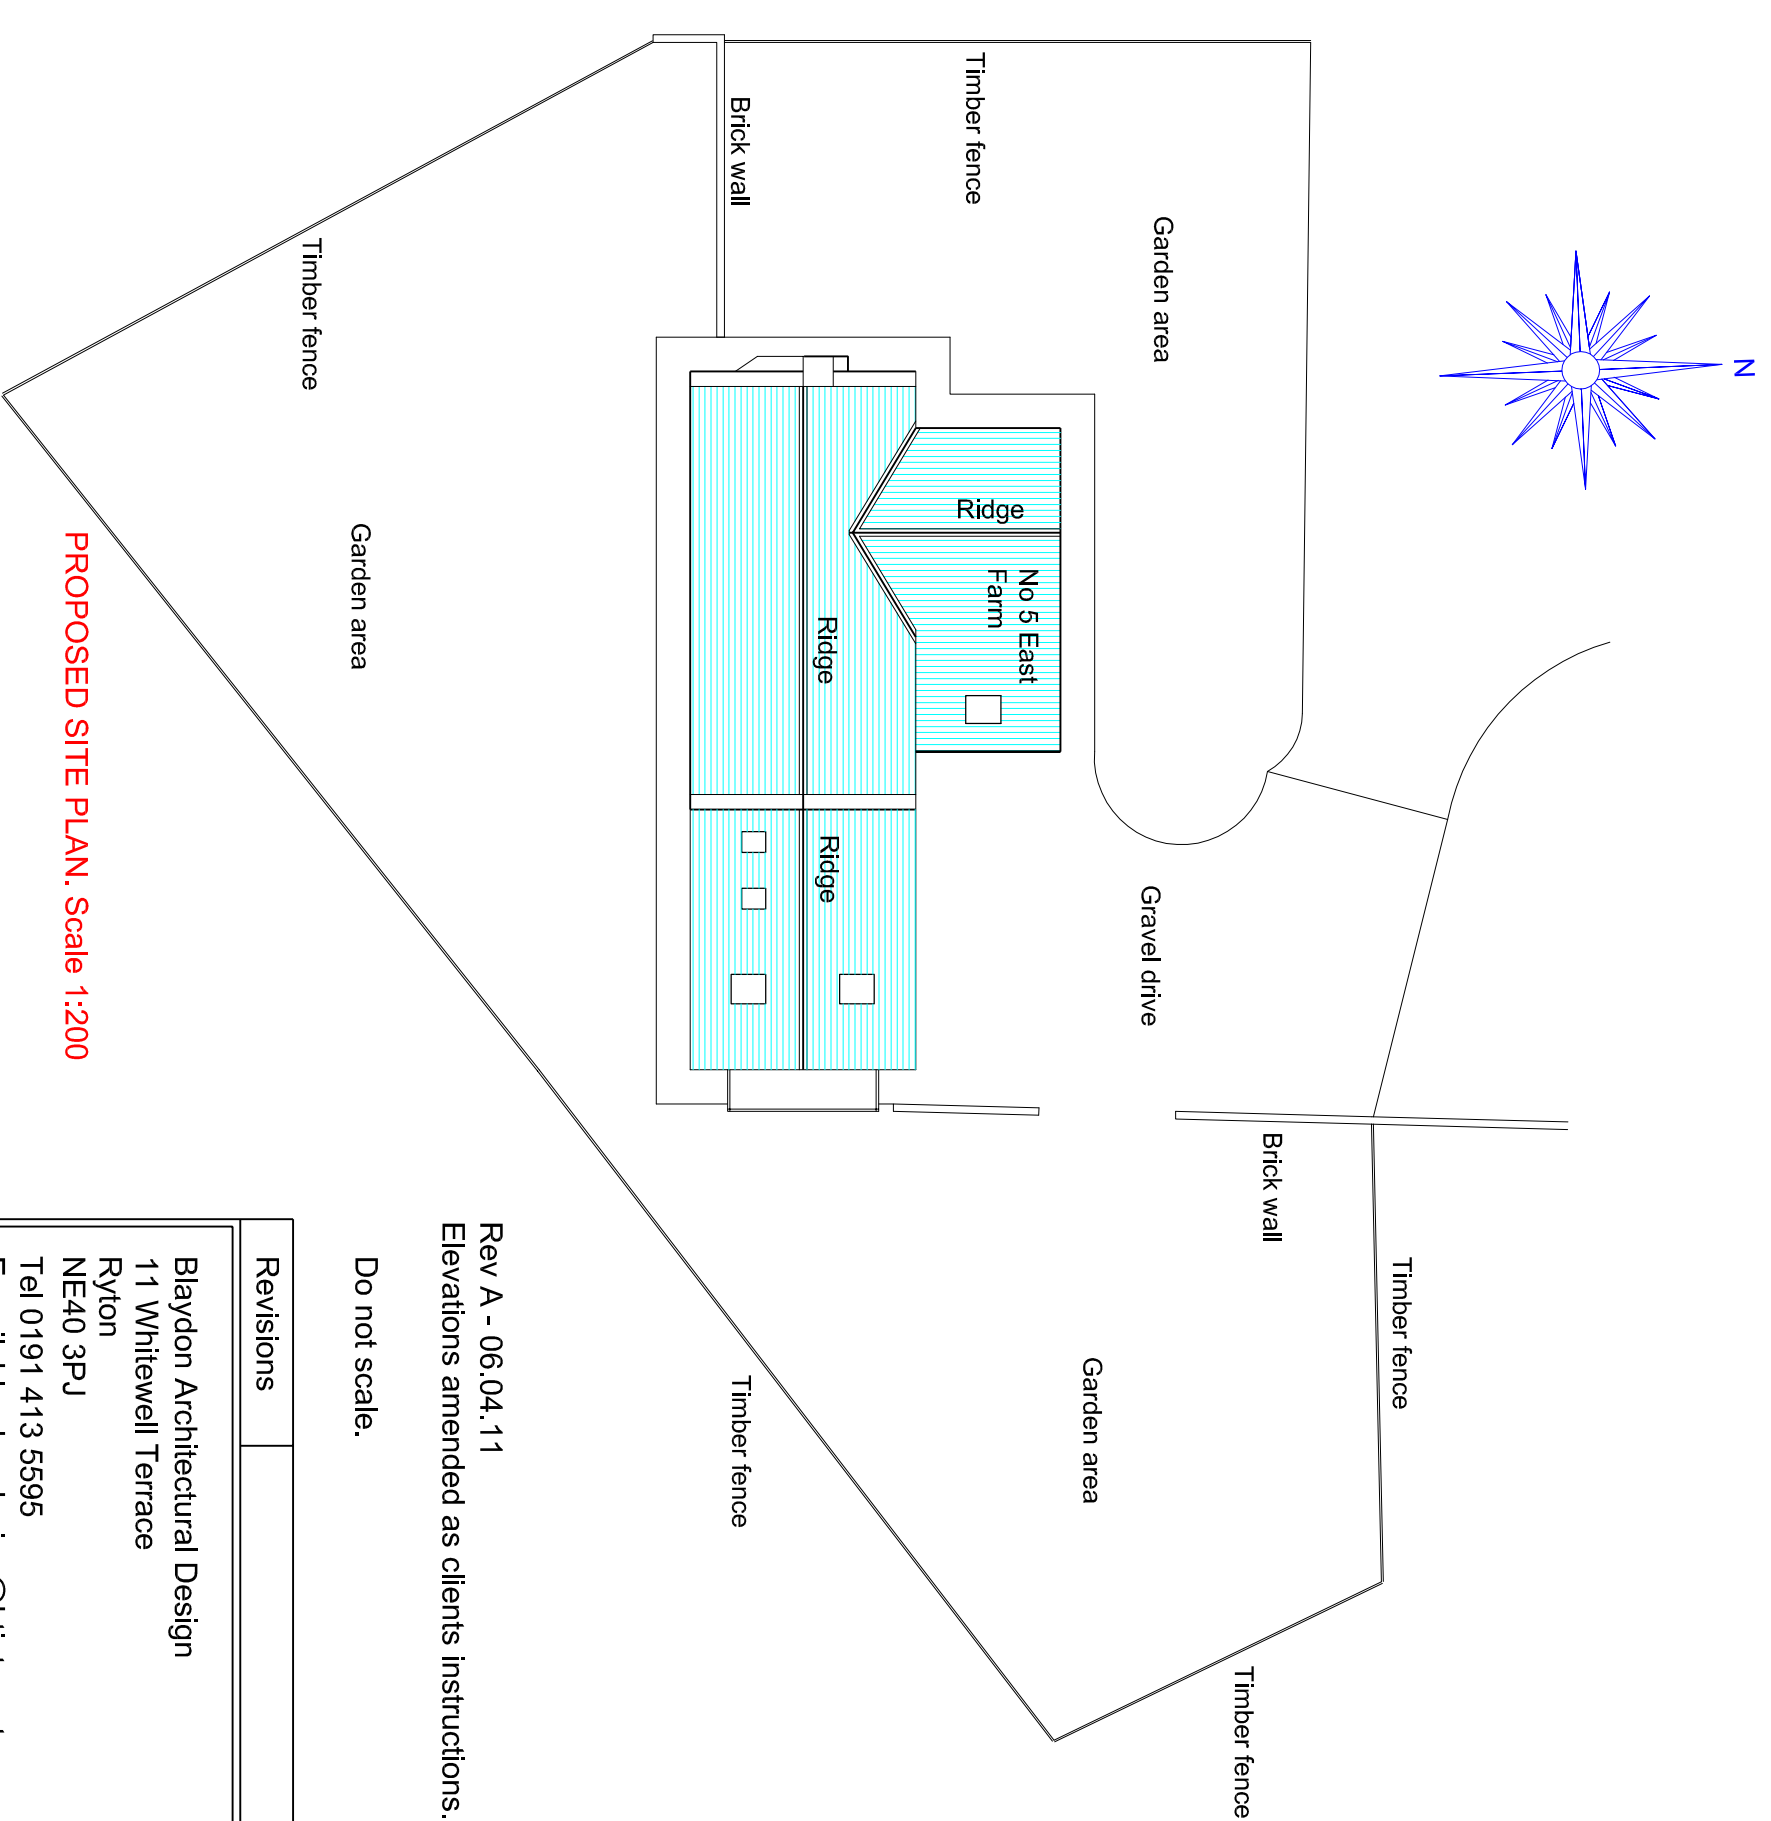

Rev A - 06.04.11
Elevations amended as clients instructions.
Do not scale.

Revisions	
Blaydon Architectural Design 11 Whitelewell Terrace Ryton NE40 3PJ Tel 0191 413 5595 E-mail: blaydon.design@btinternet.com	

Project: Alteration to 5 East Farm,
Hunthausgh, Northumberland,
NE46 4DF

Drawing: Proposed Elevations
& Site Plan

Drawn: JPB

Date: April 11

Scale(s): 1:50, 1:200

Drawing no.: Schroeder 04/04A

Drawings to be read in-conjunction with drawing nos
4/01, 4/02 & 4/03.